

SHEET 1 OF 3  
ALASKA NATIVE CLAIMS SETTLEMENT ACT  
(ANCSA) SECTION 14(C) LOTS 1 THROUGH 13  
(P.L. 92-203, 85 STAT. 688)  
DOT LAKE NATIVE CORPORATION  
DOT LAKE, ALASKA

AND

THE RETRACEMENT OF PORTIONS OF U.S. SURVEY  
NOS. 3123, 4285, AND 4325  
ALASKA

This plat and field notes for the monumentation and corner recovery provide the entire survey record.

Township 22 North, Range 7 East, Copper River Meridian, was surveyed by Ray Harpin, Supervisory Cadastral Surveyor, in 1982. U.S. Survey Nos. 3217 and 3123 were surveyed by Harold Radcliffe, Cadastral Engineer, in 1952. U.S. Survey Nos. 4285 and 4325 were surveyed by Ray Harpin, Supervisory Cadastral Surveyor, in 1984. U.S. Survey No. 6889 was surveyed by James W. Hawke, Jr., Cadastral Surveyor, in 1981.

Numerous other U.S. Surveys are within the vicinity

This survey was executed by Tom Benson, Registered Alaska Land Surveyor No. LS 6706, February 24 through March 21, 1986, in accordance with the specifications set forth in the Manual of Surveying Instructions, 1973, under Contract Number AK950-CT6-02 dated and approved February 4, 1986, and Notice to Proceed dated February 18, 1986.

Field Assistants:

Larry F. Israel, Survey Technician  
Charles P. Miller, Survey Aid  
Raymond L. Ballesteros, Survey Aid

Area surveyed: 193.09 Acres

The azimuth was obtained from the direct observation of the sun, using the hour angle method, and refers to the true meridian.

The geographic position of corner No. 1, Lot 1, identical with corner No. 3, U.S. Survey No. 4285, is:  
Latitude 63°39'32.32" North  
Longitude 144°03'12.39" West

The magnetic declination was determined by sustained compass observations throughout the survey.

This survey is situated at the Village of Dot Lake, Alaska, and is adjacent to portions of U.S. Survey Nos. 3123, 4285, and 4325.

The land is nearly level and is uniformly covered with dense aspen and scattered spruce.

The soils appear to be reasonably stable, are well drained, and consist of sandy loam and gravel.

UNITED STATES DEPARTMENT OF THE INTERIOR  
BUREAU OF LAND MANAGEMENT  
Anchorage, Alaska

The survey represented by this plat, having been correctly executed in accordance with the requirements of law and the regulations of this Bureau, is hereby accepted.

For the Director

*Donald R. Beck*  
Deputy State Director for Cadastral Survey, Alaska  
Acting

I, hereby certify that the Dot Lake Native Corporation is the owner of Lots 1 through 13 under I.C. 353 and 354 issued by the United States of America, and that the said lots fulfill all of the entitlements under the provisions of ANCSA 14(C) for the Dot Lake Native Corporation as requested by letter dated January 2, 1985 to the Bureau of Land Management.

4-9-87  
Date


*Ted Charles*  
Ted Charles, President  
Dot Lake Native Corporation

I, Tom Benson, hereby certify that I am properly registered and licensed to practice land surveying in the State of Alaska and that, under Contract Number AK950-CT6-02 dated February 4, 1986, I have executed this survey in strict conformity with the Manual of Instructions for the Survey of Public Lands of the United States, 1973 and in the specific manner as described on this plat

27 FEB 1987  
Date

*Tom Benson*  
Tom Benson, LS 6706

88-15  
RECORDED FILED 30  
F.B.K.S. REC. DIST.  
DATE 2-17 1988  
TIME 2:07 P.M.  
Requested by  
U.S. Survey  
Address 741 "A" St #13  
Barrow, Alaska 99571

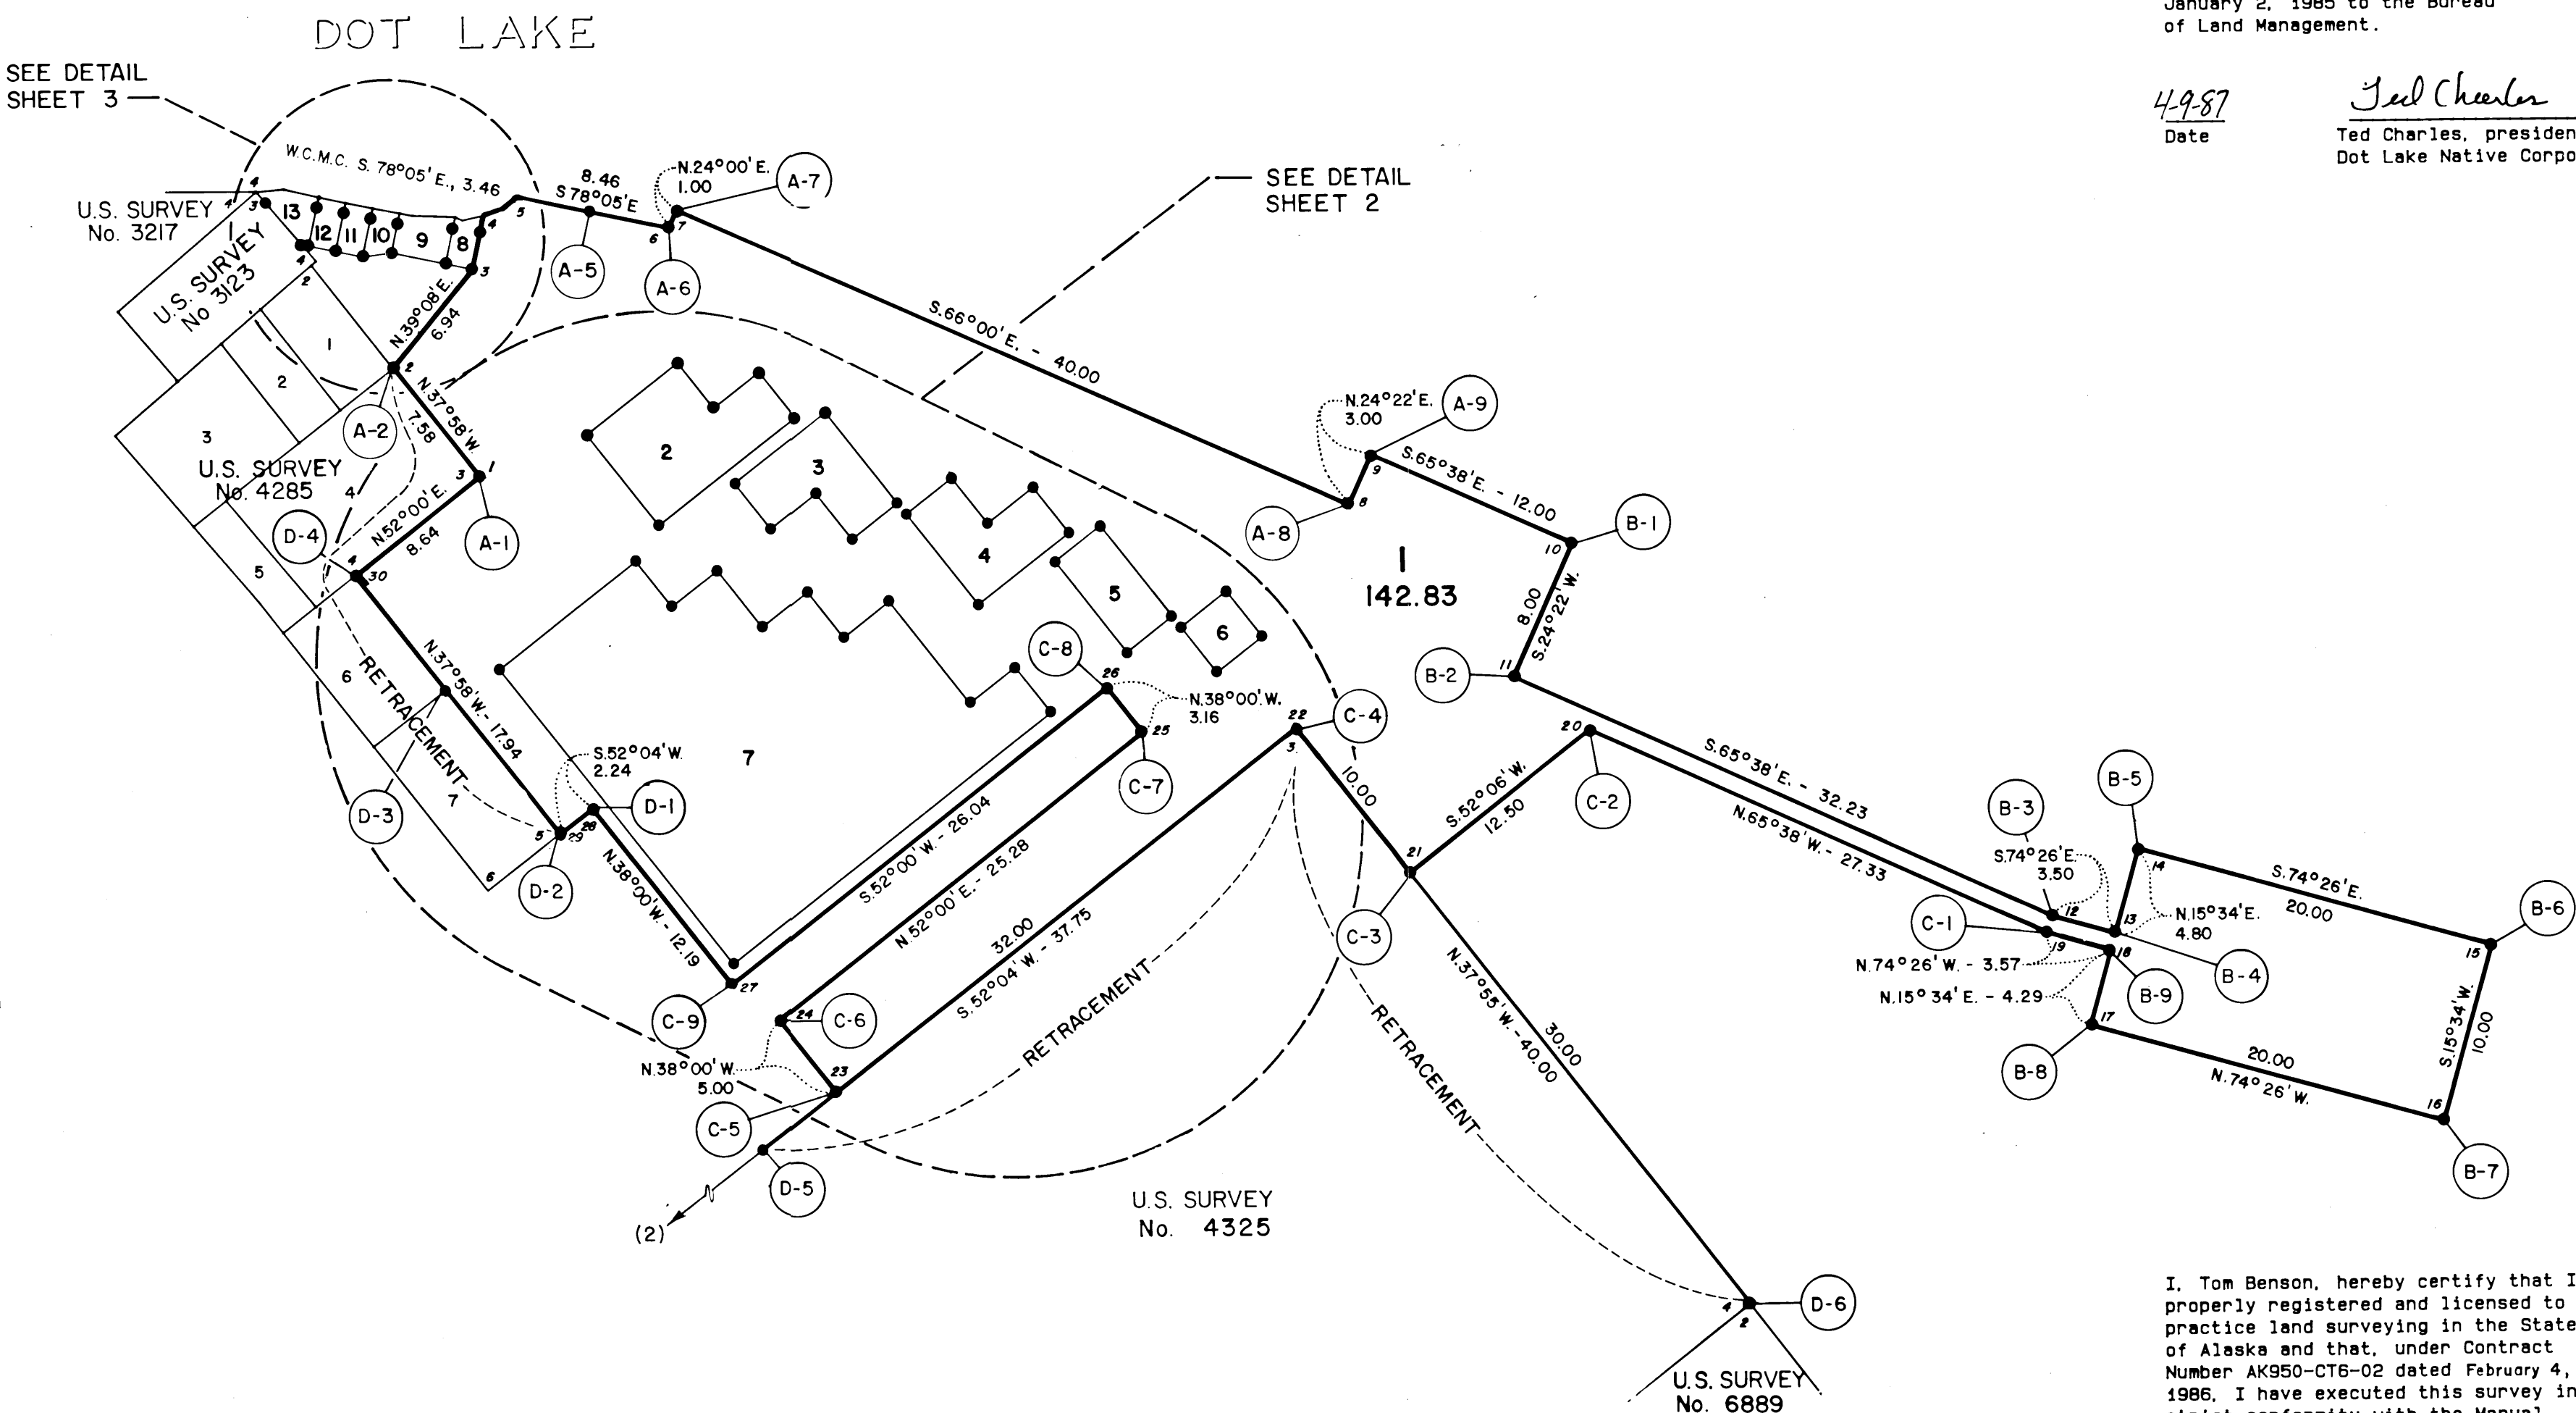


Mean  
Magnetic  
Declination  
32 1/2° E.

0 1 2 3 4 5 6 7 8 9 10 15 20  
Chains

SHEET 2 OF 3  
ALASKA NATIVE CLAIMS SETTLEMENT ACT  
(ANCSA) SECTION 14(C) LOTS 1 THROUGH 13  
(P.L. 92-203, 85 STAT. 688)  
DOT LAKE NATIVE CORPORATION  
DOT LAKE, ALASKA

AND  
THE RETRACEMENT OF PORTIONS OF U.S. SURVEY  
NOS. 3123, 4285, AND 4325  
ALASKA

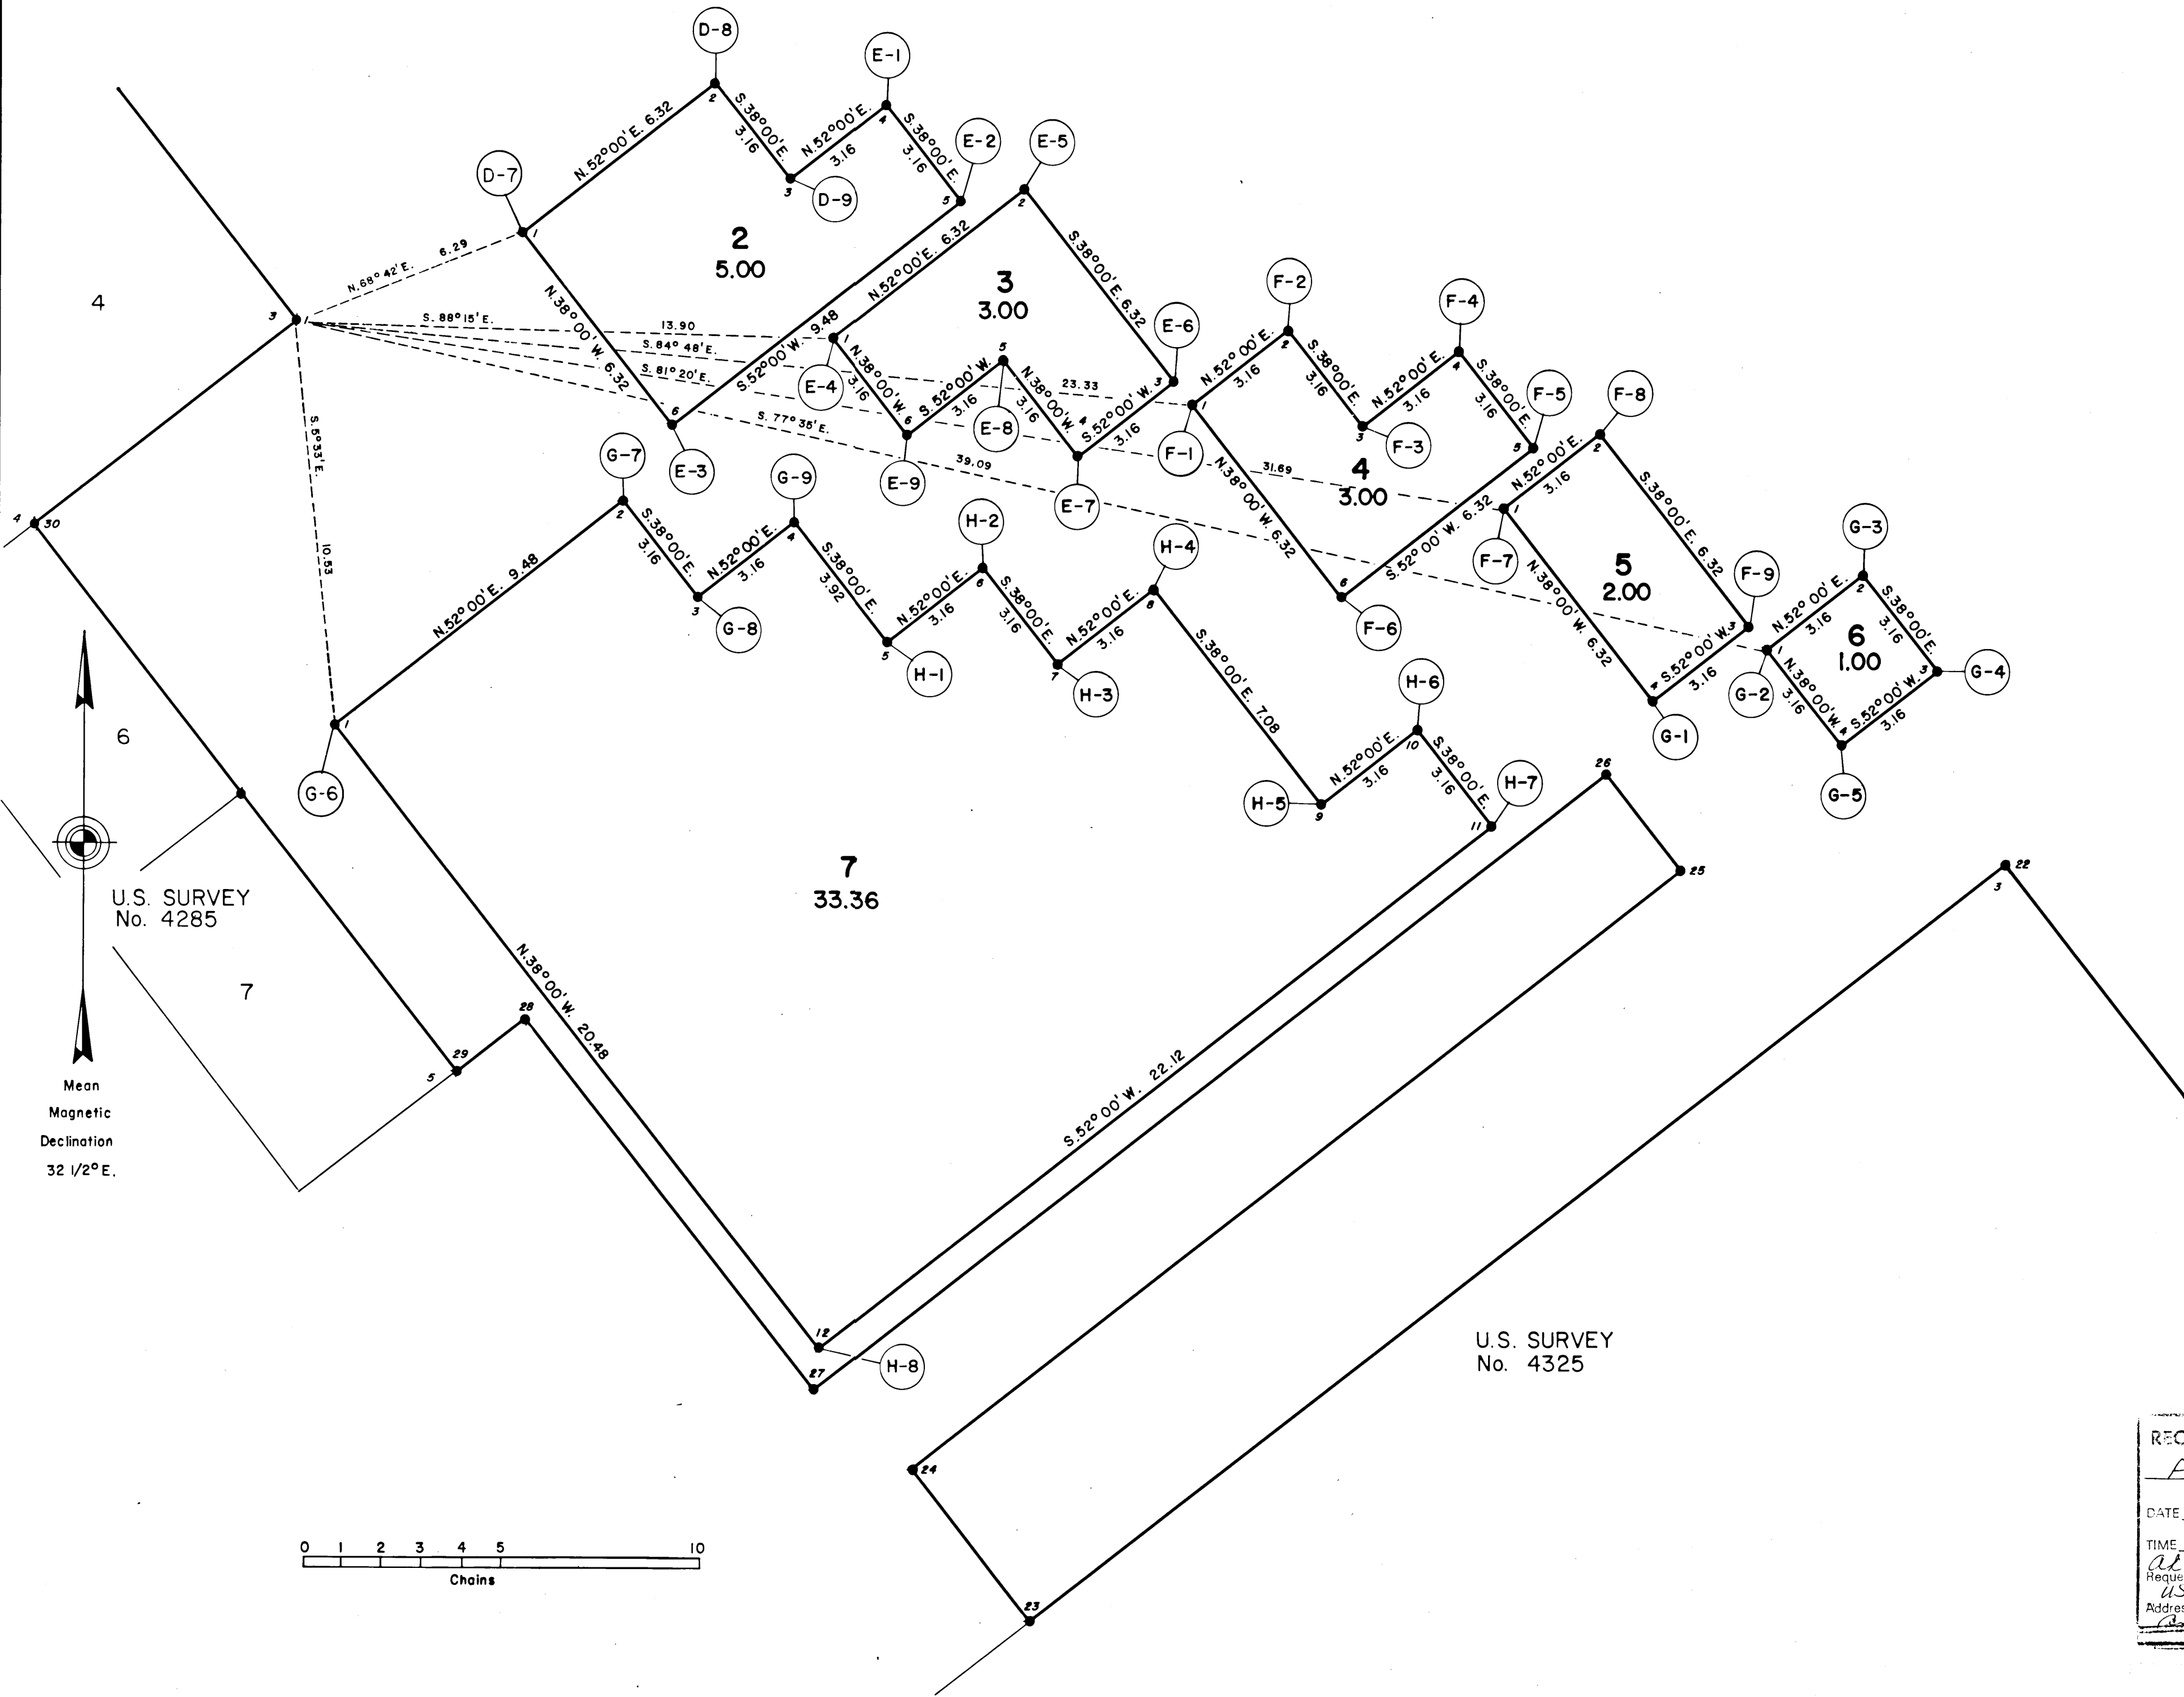

REFERENCE SHOULD BE MADE  
TO  
SHEET NO. 1  
FOR SURVEY INFORMATION

UNITED STATES DEPARTMENT OF THE INTERIOR  
BUREAU OF LAND MANAGEMENT  
Anchorage, Alaska

The survey represented by this plat, having been  
correctly executed in accordance with the requirements  
of law and the regulations of this Bureau, is hereby  
accepted.


For the Director

*Donald R. Berk*  
Deputy State Director for Cadastral Survey, Alaska  
Acting  
4-15-87  
DATE

88-15  
RECORDED FILED 30  
FBKS REC. DIST.  
DATE 2-17 19 88  
TIME 2:07 P.M.  
Requested by At State Office  
USDA/BLM  
Address 201 "A" #13  
Anchorage, Alaska

SHEET 3 OF 3  
ALASKA NATIVE CLAIMS SETTLEMENT ACT  
(ANCSA) SECTION 14(C) LOTS 1 THROUGH 13  
(P.L. 92-203, 85 STAT. 688)  
DOT LAKE NATIVE CORPORATION  
DOT LAKE, ALASKA

AND  
THE RETRACEMENT OF PORTIONS OF U.S. SURVEY  
NOS. 3123, 4285, AND 4325  
ALASKA

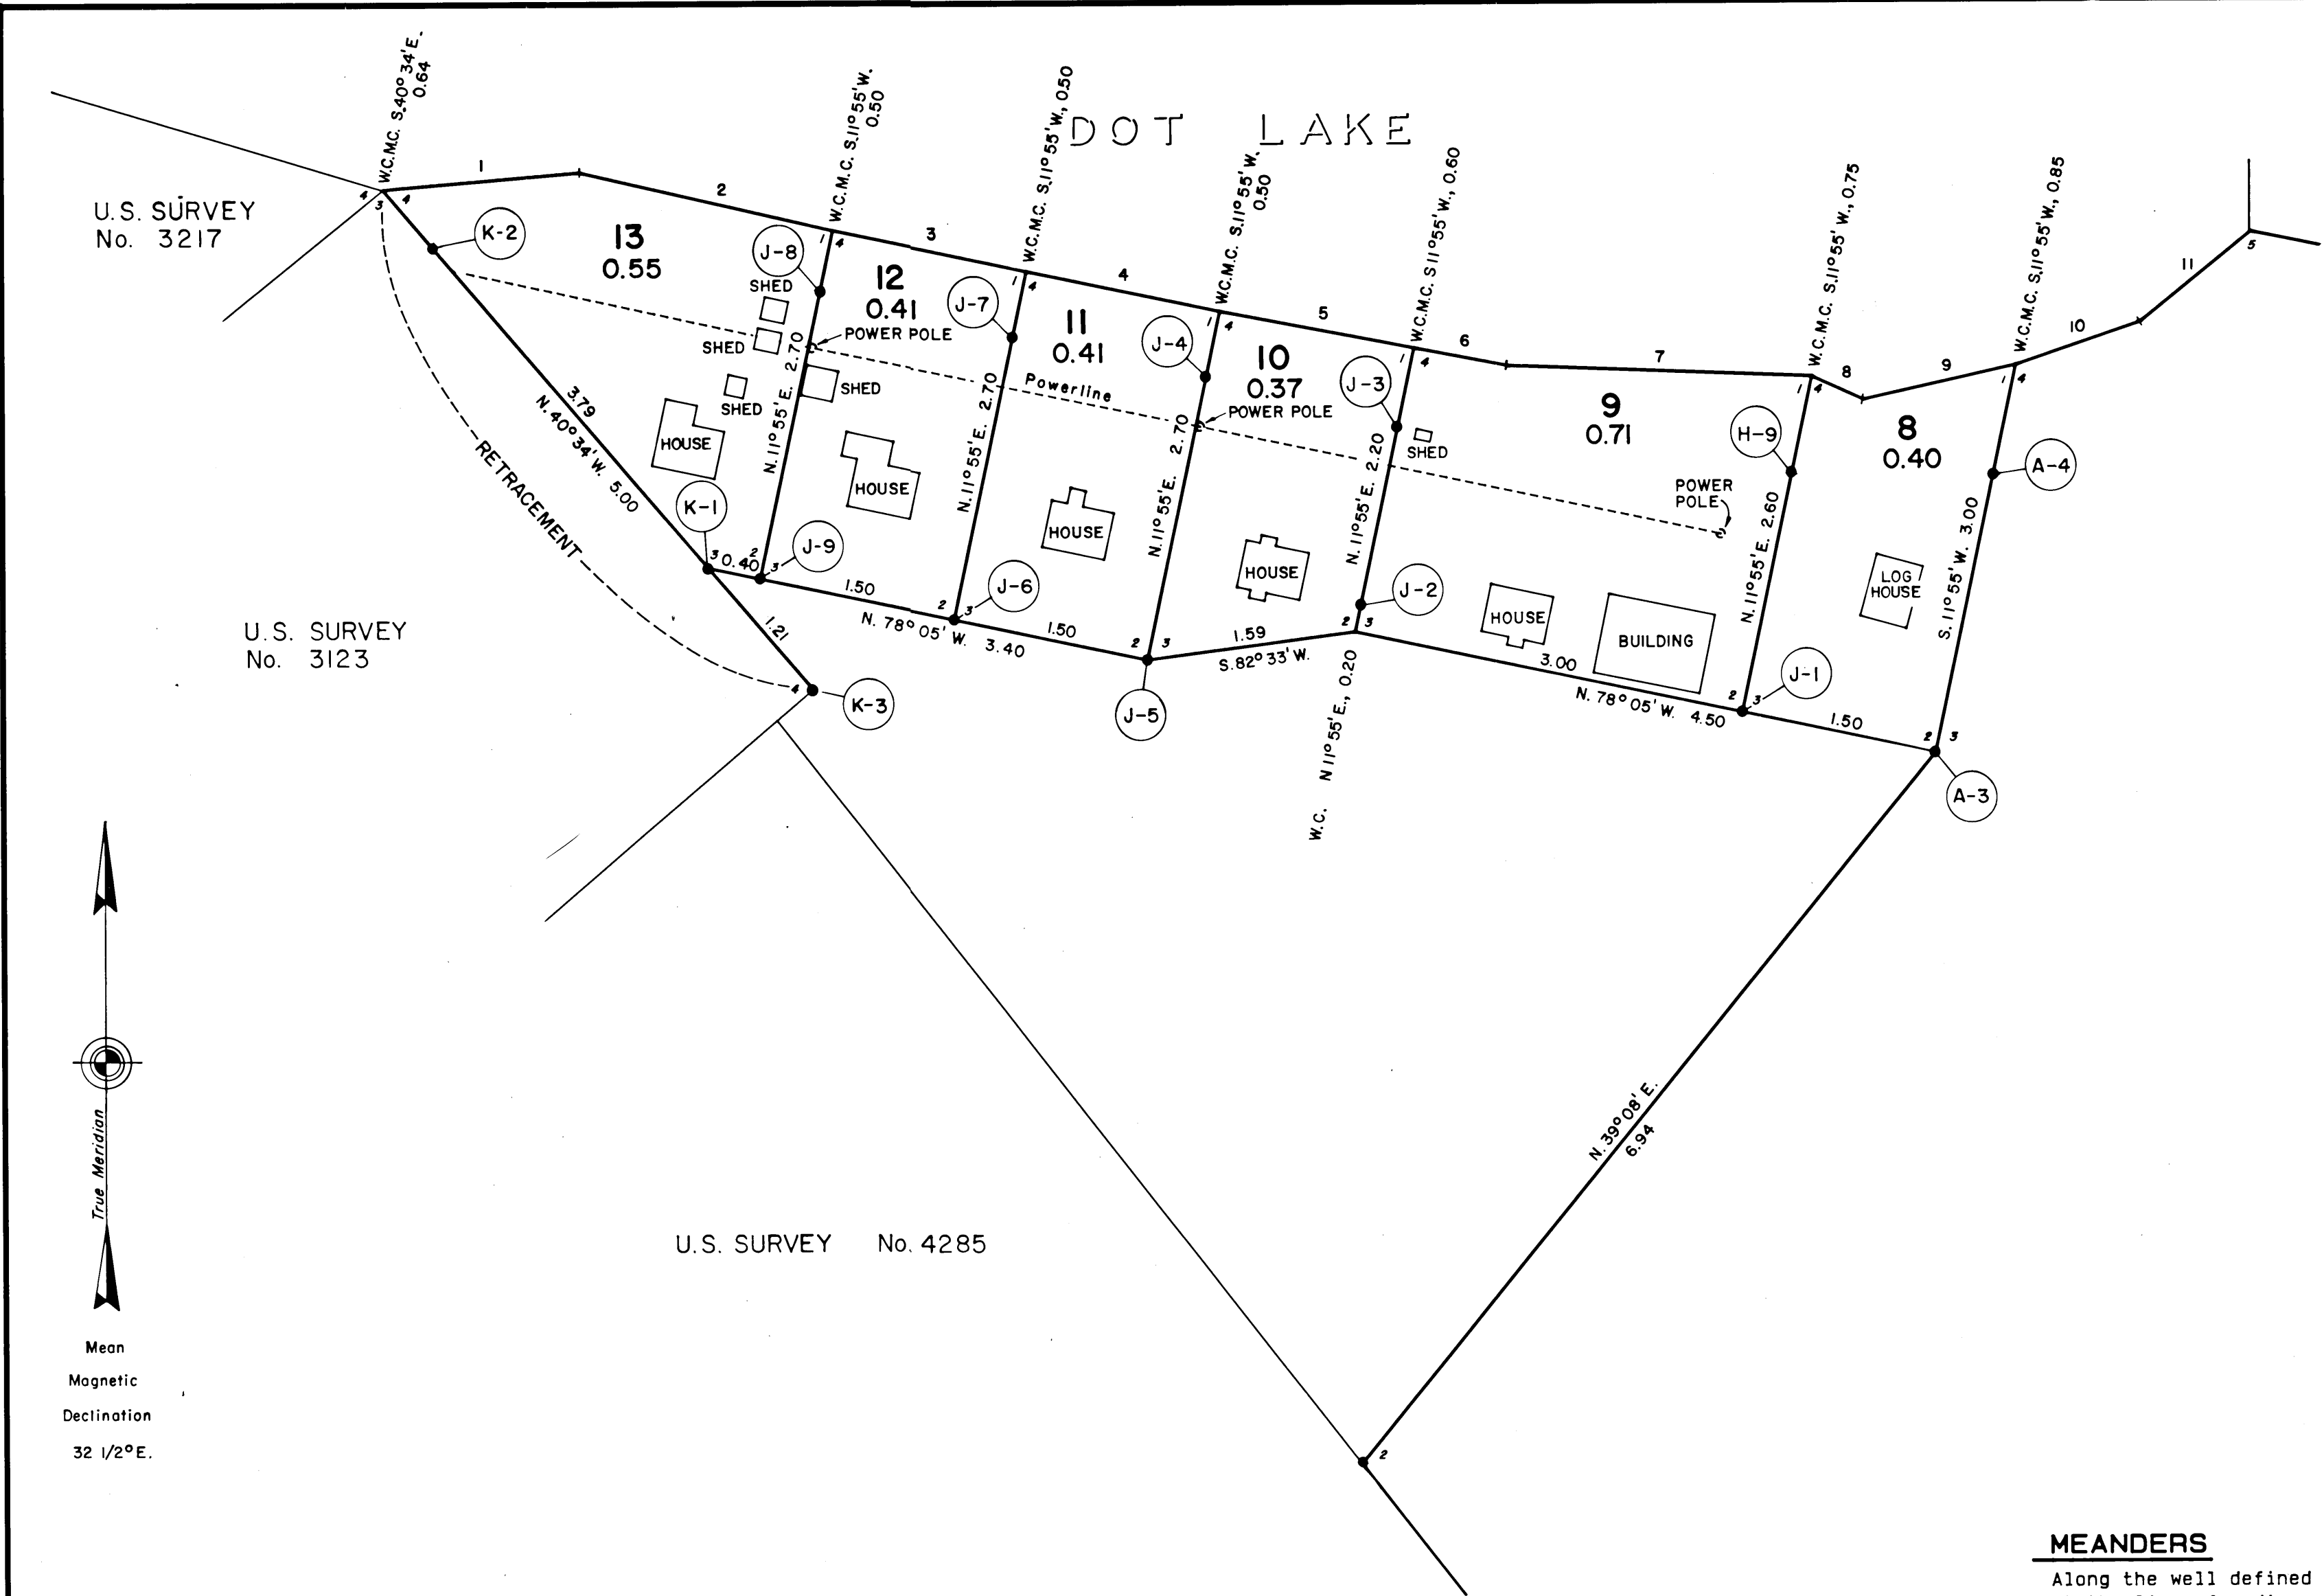

# MEANDERS

Along the well defined shore of Dot Lake at the line of ordinary high water:

- 1.) N. 85°11'E. 1.50 chs. > Lot 13.
- 2.) S. 76°55'E. 1.97 chs. > Lot 13.
- 3.) S. 78°05'E. 1.50 chs. > Lot 12.
- 4.) S. 78°05'E. 1.50 chs. > Lot 11.
- 5.) S. 79°07'E. 1.50 chs. > Lot 10.
- 6.) S. 79°07'E. 0.73 chs. > Lot 9.
- 7.) S. 87°45'E. 2.30 chs. > Lot 9.
- 8.) S. 65°22'E. 0.43 chs. > Lot 8.
- 9.) N. 77°19'E. 1.19 chs. > Lot 8.
- 10.) N. 71°09'E. 1.00 chs. > Lot 8.
- 11.) N. 50°59'E. 1.09 chs. > Lot 1.

88-75

RECORDED FILED 30

FAKS REC. DIST.

DATE 2-17 1988

TIME 2:07 P.M.

Requested by Alaska State Office

Address 701 "C" St. #413 Anchorage, Alaska 99513

REFERENCE SHOULD BE MADE  
TO  
SHEET NO. 1  
FOR SURVEY INFORMATION


UNITED STATES DEPARTMENT OF THE INTERIOR  
BUREAU OF LAND MANAGEMENT  
Anchorage, Alaska


The survey represented by this plat, having been correctly executed in accordance with the requirements of law and the regulations of this Bureau, is hereby accepted.

For the Director

Donald R. Beck  
Deputy State Director for Cadastral Survey, Alaska  
Acting

4-15-87  
DATE

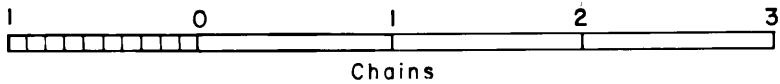

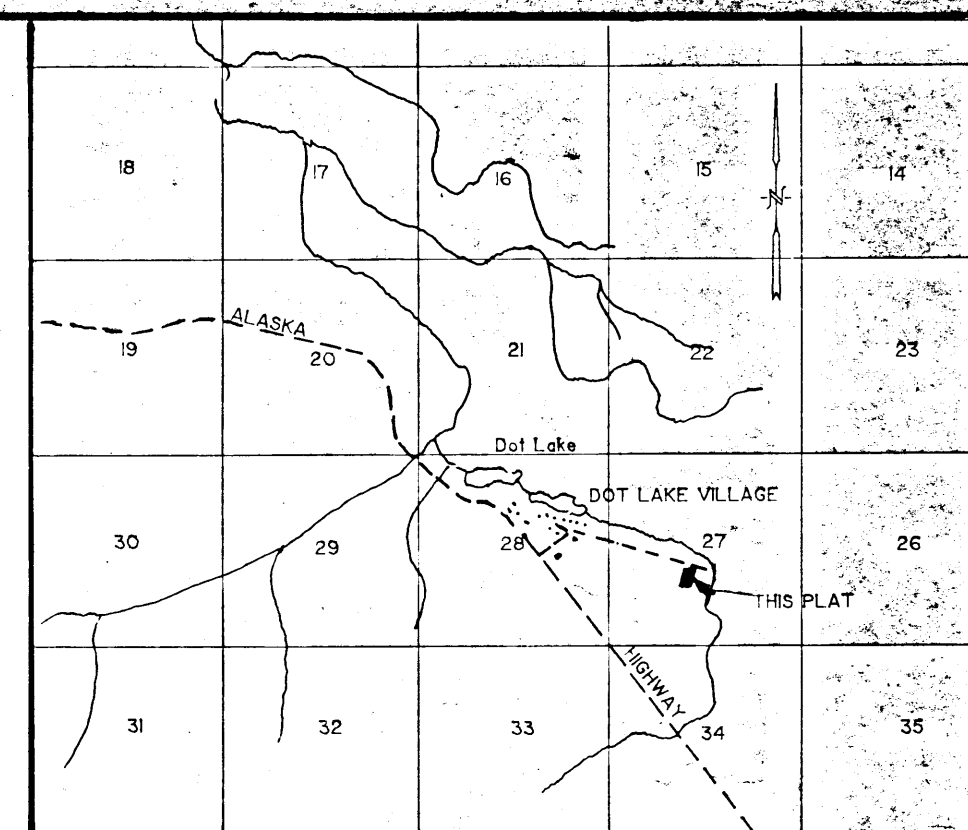

Scale 1" = 200 feet Drawn C.A.B. Date 8/3/90

PREPARED BY  
CHARLES A. BROKER, PE/RLS  
BOX 84 TOK, ALASKA 99780  
(907) 883-2531

private survey contract for 14(c)(3) selection/reconveyance